

Southwest Calgary Ring Road

Public Advisory

January 12, 2020

Noise Attenuation Walls – Community of Glamorgan

WHAT: KGL is preparing for the construction of the permanent noise attenuation walls along Southwest Calgary Ring Road. Wall installation will occur in two phases: (1) Pile Foundation Installation and (2) Noise Wall Panel Installation & Painting.

This construction activity is the culmination of a 2-year research and design process to ensure that surrounding communities are protected from unreasonable traffic noise.

WHERE: South of the community of Glamorgan between 45 Street SW & 50 Street SE, just north of Glenmore Trail. See enclosed map for more details.

WHEN: Specific construction start dates are still being finalized. However, it is anticipated that piling activity will start in mid-February and wall panel installation & painting will begin in early-March. A Construction Advisory will be sent approximately 2 weeks prior to the beginning of construction with additional details.


WORK HOURS: Will be provided approximately 2 weeks prior to construction.


ANTICIPATED IMPACTS: Nearby residents may notice construction noise and construction equipment traffic on 45 Street SW & 50 Avenue SW, shoulder/lane closures on the south end of 45 Street SW & 50 Street SW to allow for the delivery of construction equipment and materials and fence removals south of 50 Avenue SW.

OTHER INFORMATION: Crews may be in the area planning the sound wall construction throughout the winter and spring of 2021. Please visit <http://www.swcrrproject.com/about/information-sessions/> for more details.

Thank you in advance for your patience and cooperation. For addition information call 403-212-0565 or email info@SWCRRproject.com.




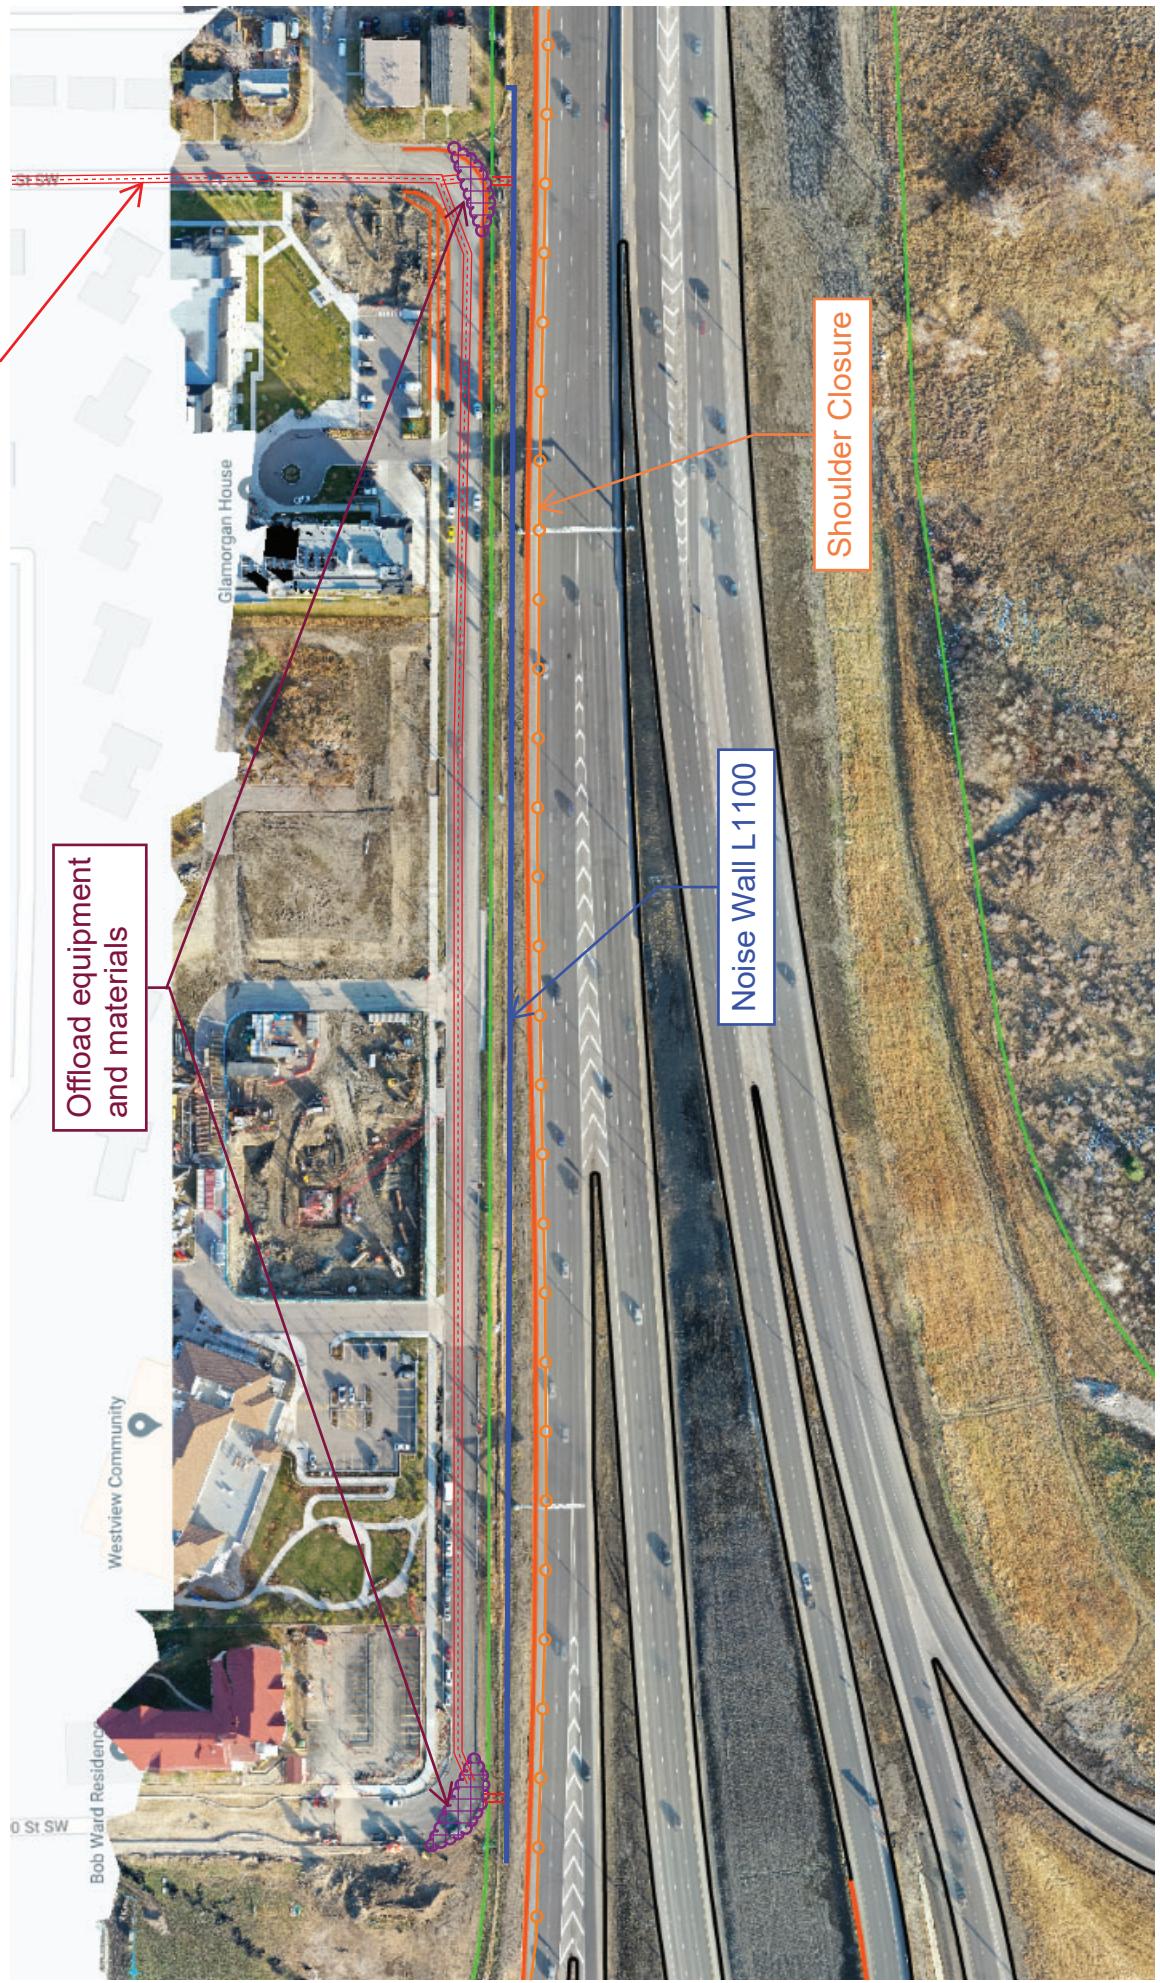

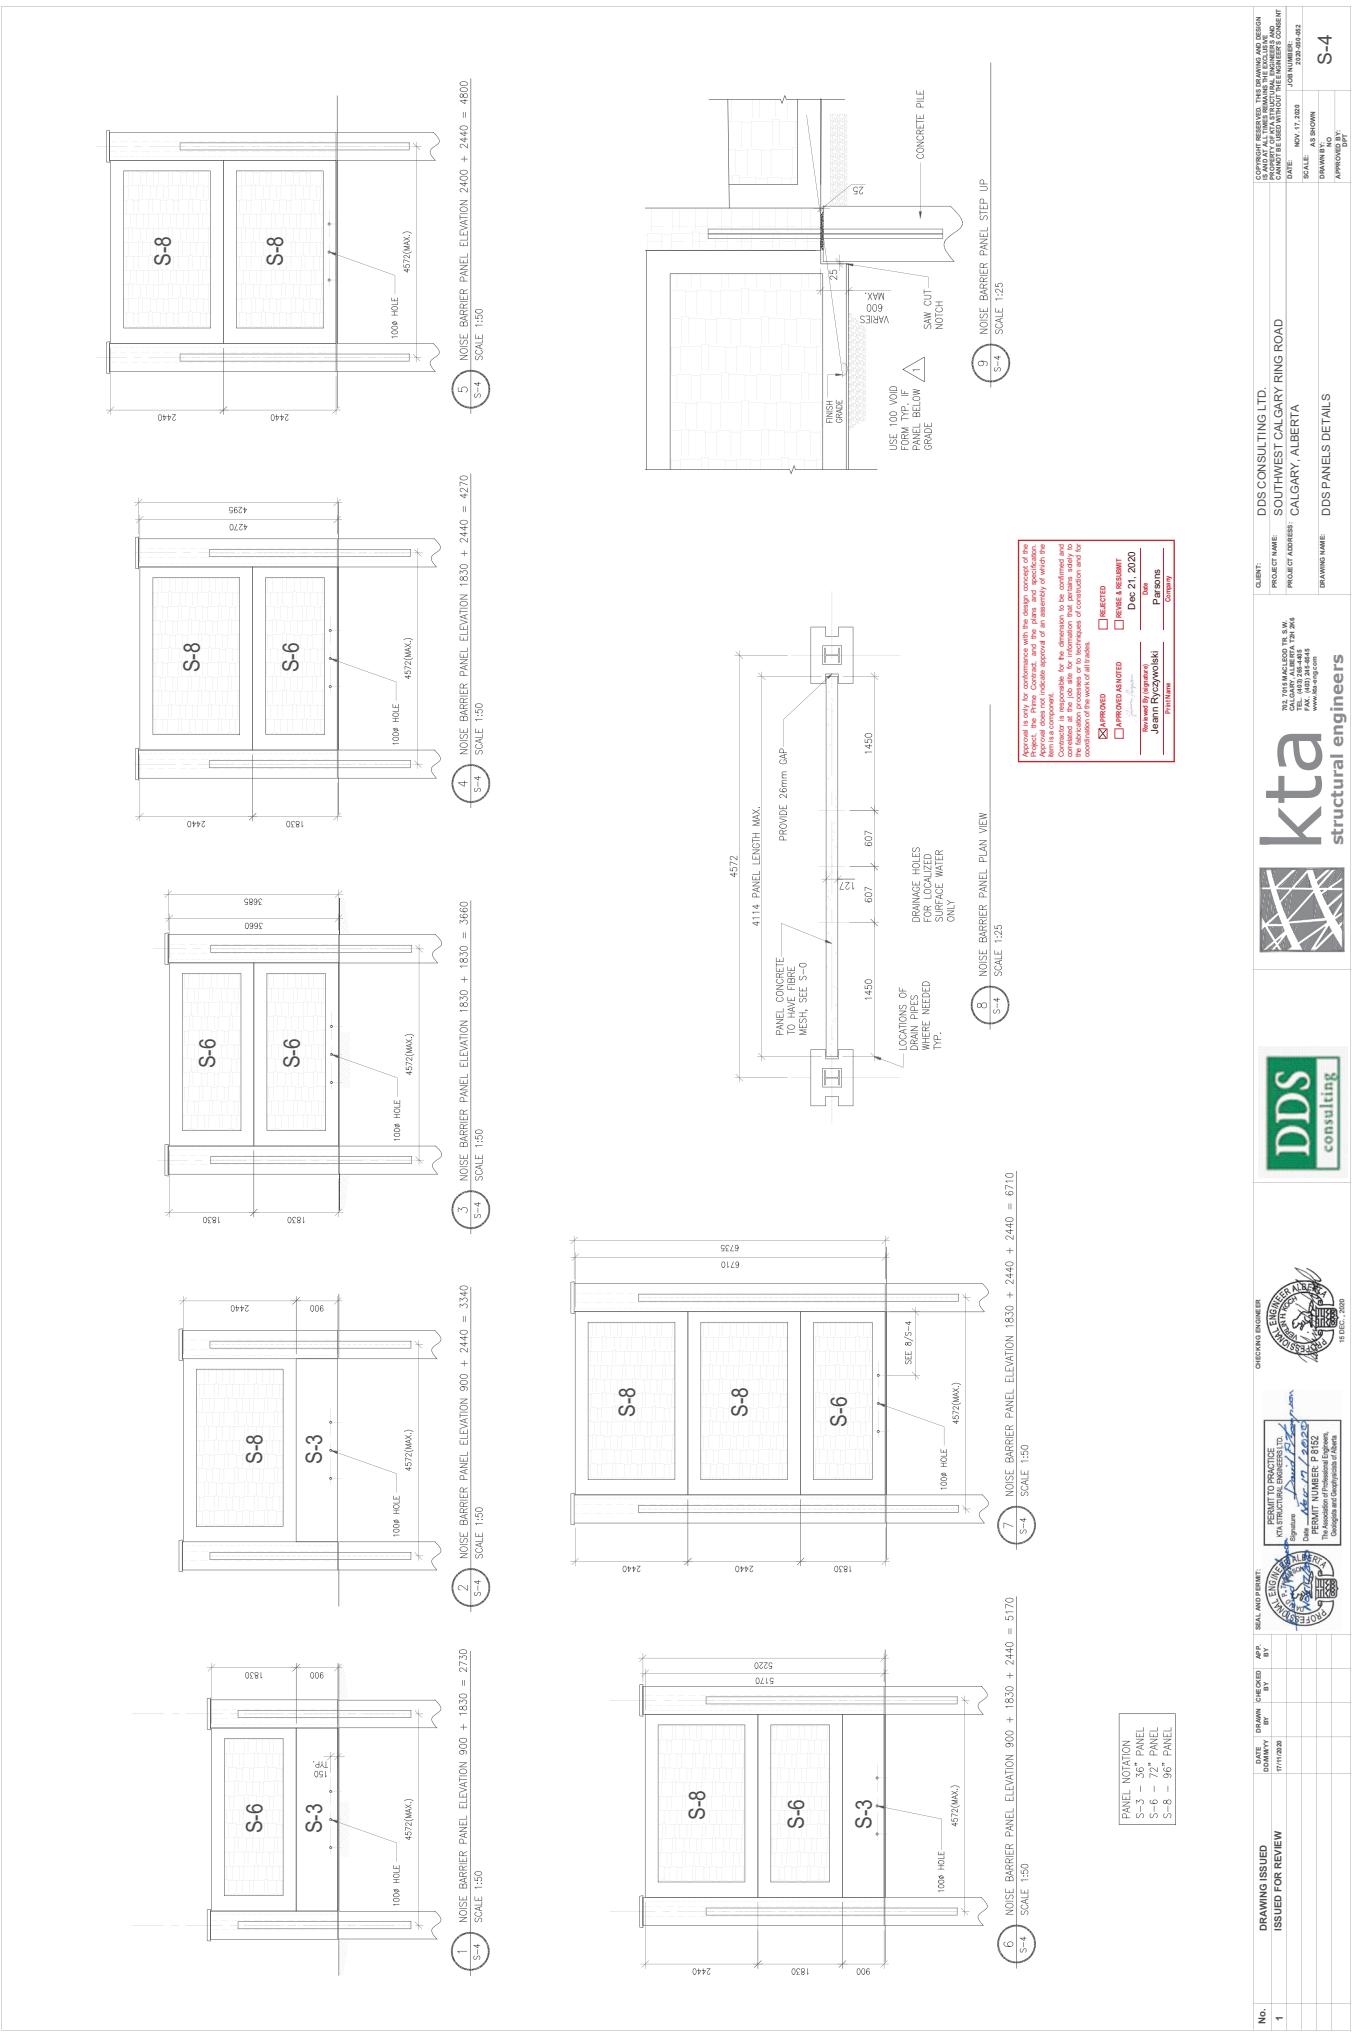

NOTE: I. THE HEIGHT AND TYPE OF NEW FENCE SHALL MATCH THE EXISTING FENCE.

NOTE: I. THE HEIGHT AND TYPE OF NEW FENCE SHALL MATCH THE EXISTING FENCE.

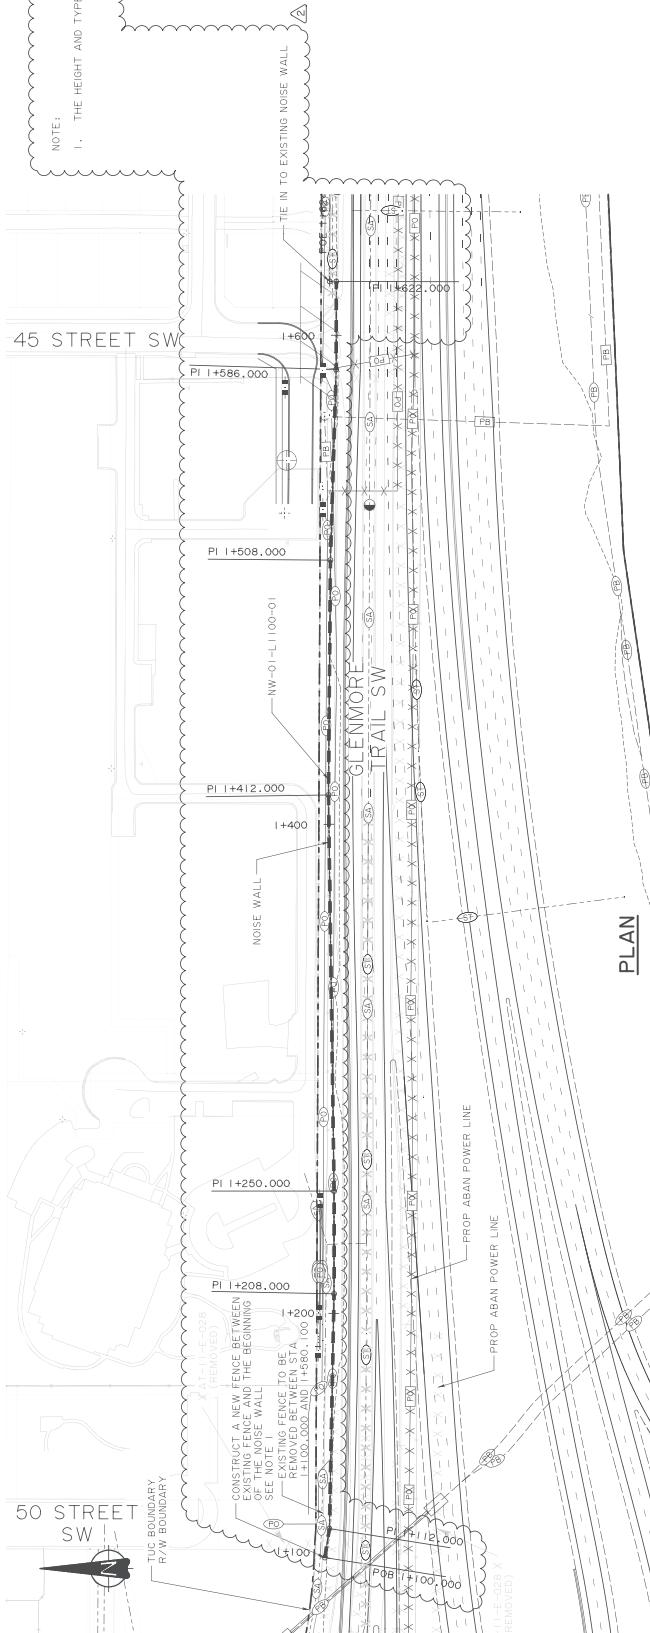

+400 PROFILE

| | |
|---|---|
| Approved for Construction by KGL 02/02/2018 11:24:22 AM | ISSUED FOR CONSTRUCTION <small>Best Master - 4 - 2020</small> |
|  | |

| | | |
|--|------------|---|
| Alberta | | Transportation |
| HWY 201:06 | | SOUTHWEST CALGARY RING ROAD LANDSCAPING AND FENCING SEGMENT I |
| | | NOISE WALL PLAN AND PROFILE |
| CHECKER | △ | |
| DESIGNER | △ | |
| ENGINEER ALBERTA PROFESSIONAL ENGINEERING Saskatchewan | △ | 2020-09-04 FDC 705 |
| REV | △ | 2018-03-20 CAD COMMENTS |
| DATE | 2017-12-15 | REVISION |
| LOCATION | NA | CONTRACT |
| | NA | HIGHWAY |
| | | 011 D 14 |
| | | DRAWING |
| | | 16544 |
| | | 201:06 |
| | | Sheet |
| | | OF |
| | | 1 |